



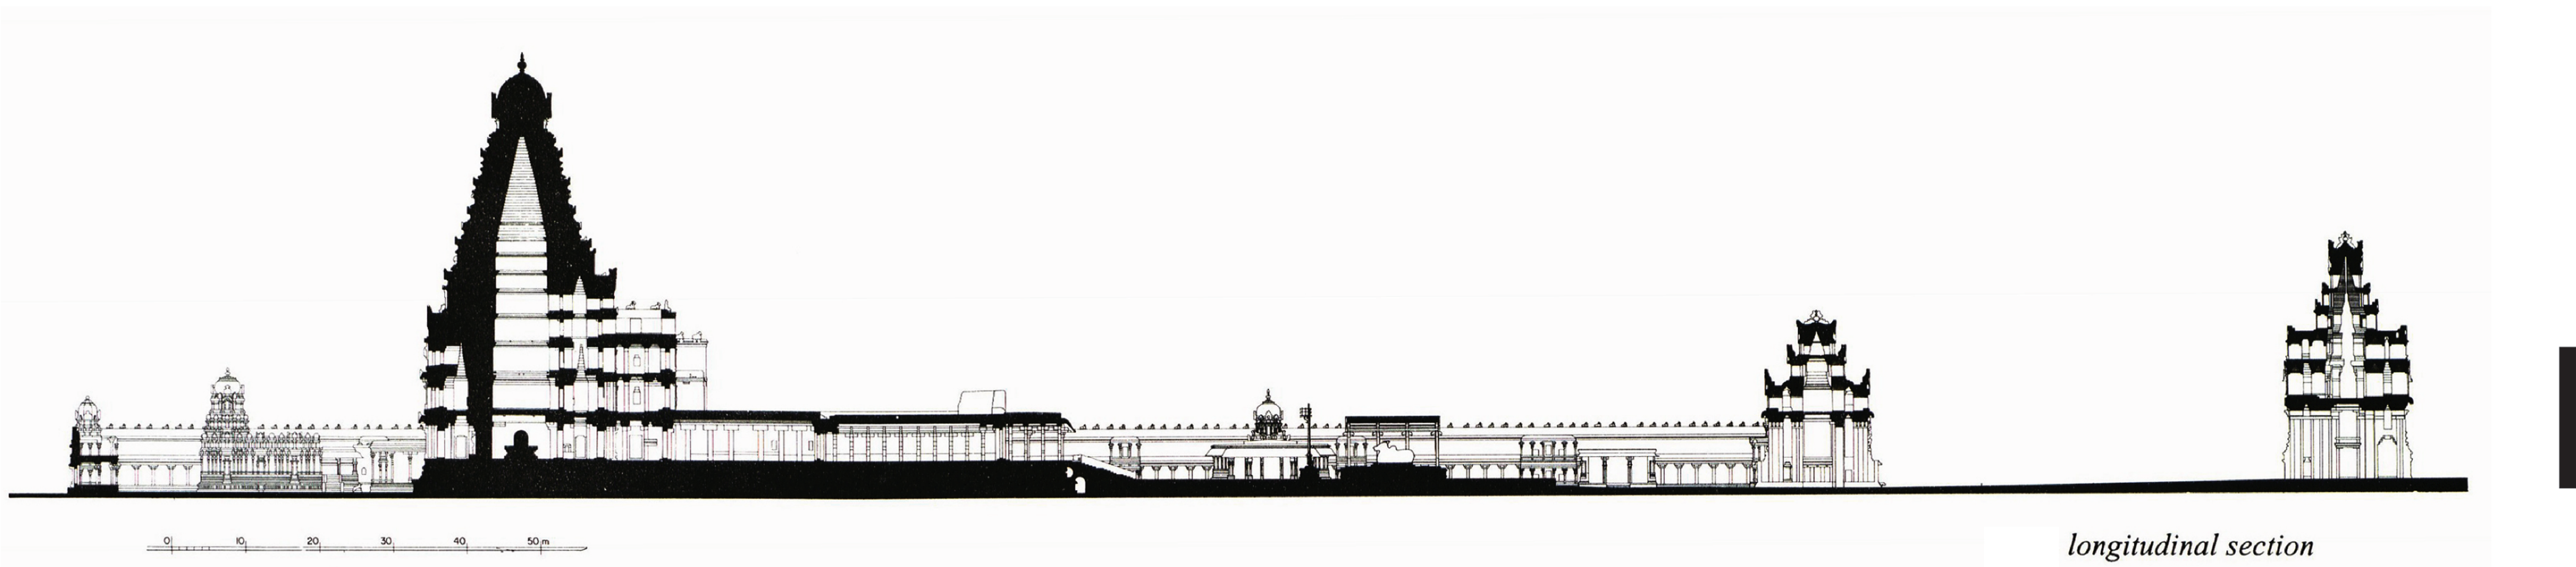

longitudinal section

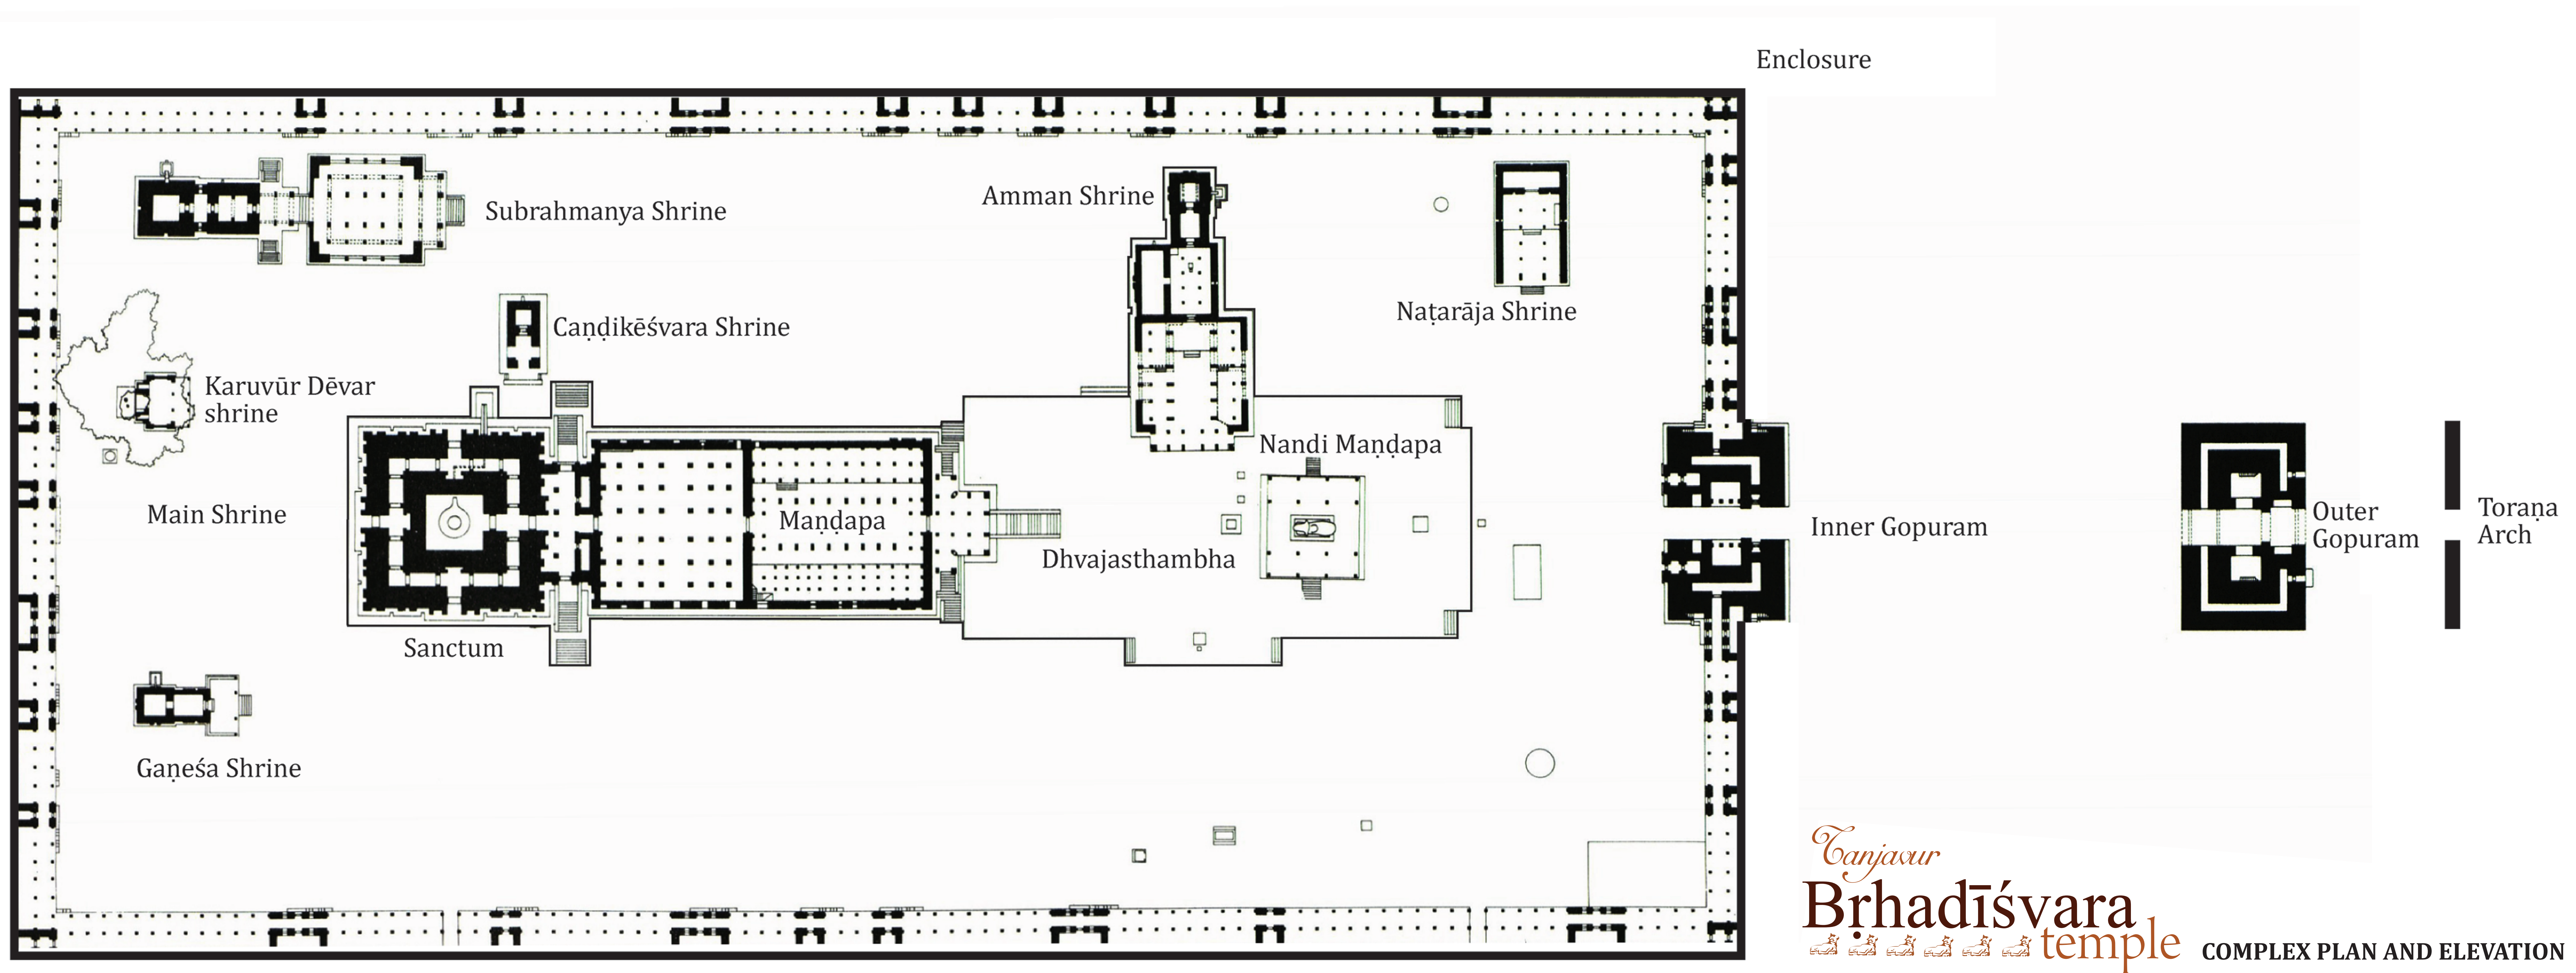

Tanjavur
Brhadīśvara
 temple
 COMPLEX PLAN AND ELEVATION